




INDICATIVE FRONT ELEVATION OF TABLE ARRAY
SCALE 1:100

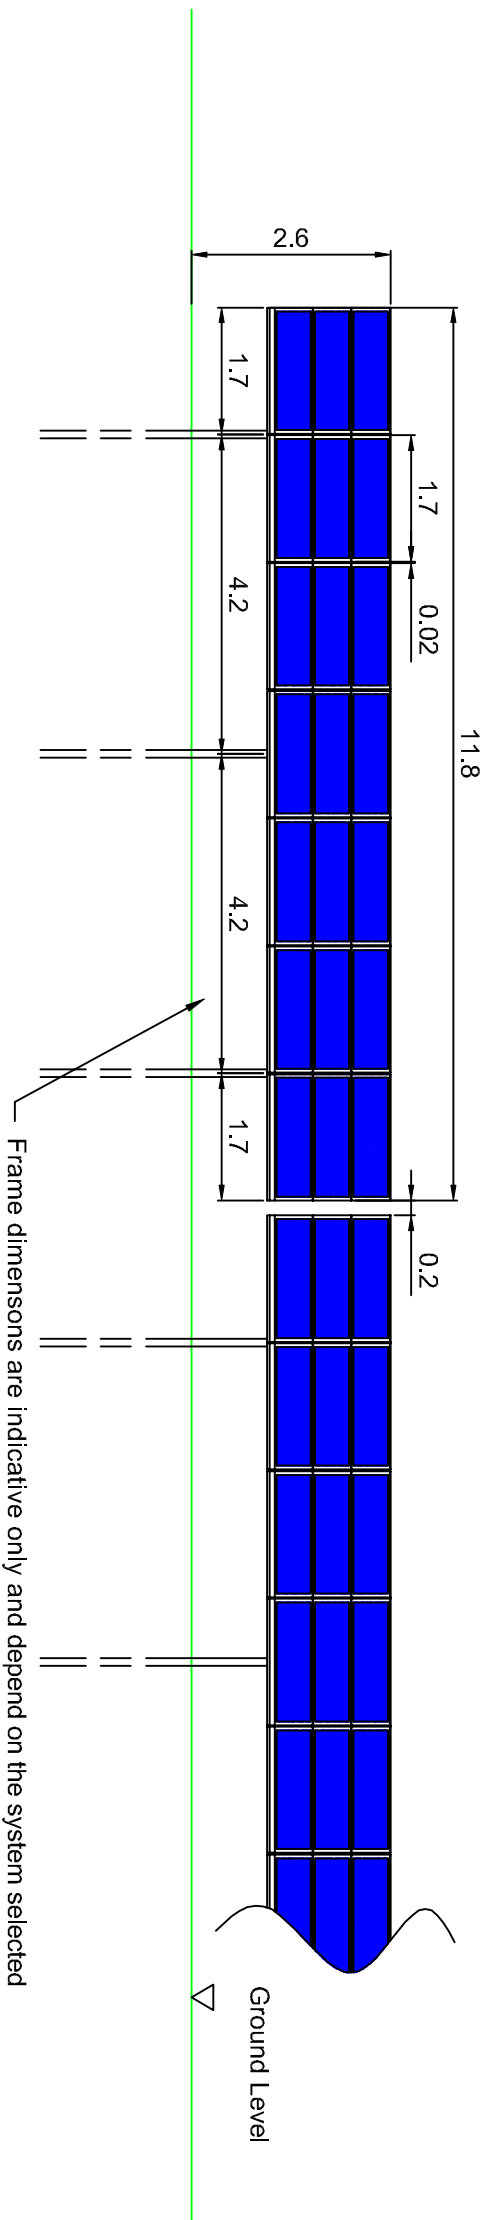

INDICATIVE SOLAR PANEL
SCALE 1:20

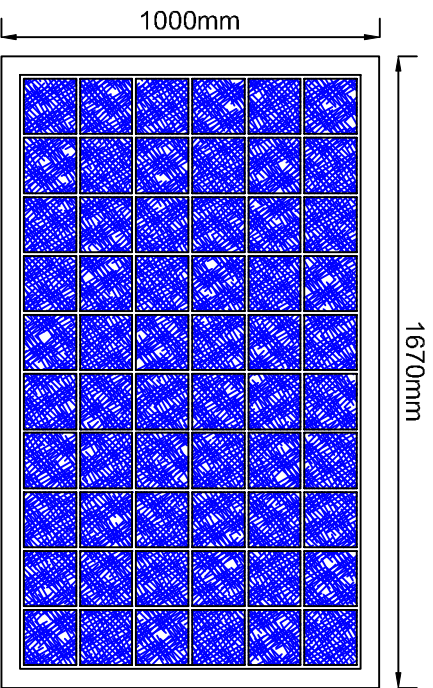

INDICATIVE SIDE ELEVATION OF TABLE ARRAY
SCALE 1:100

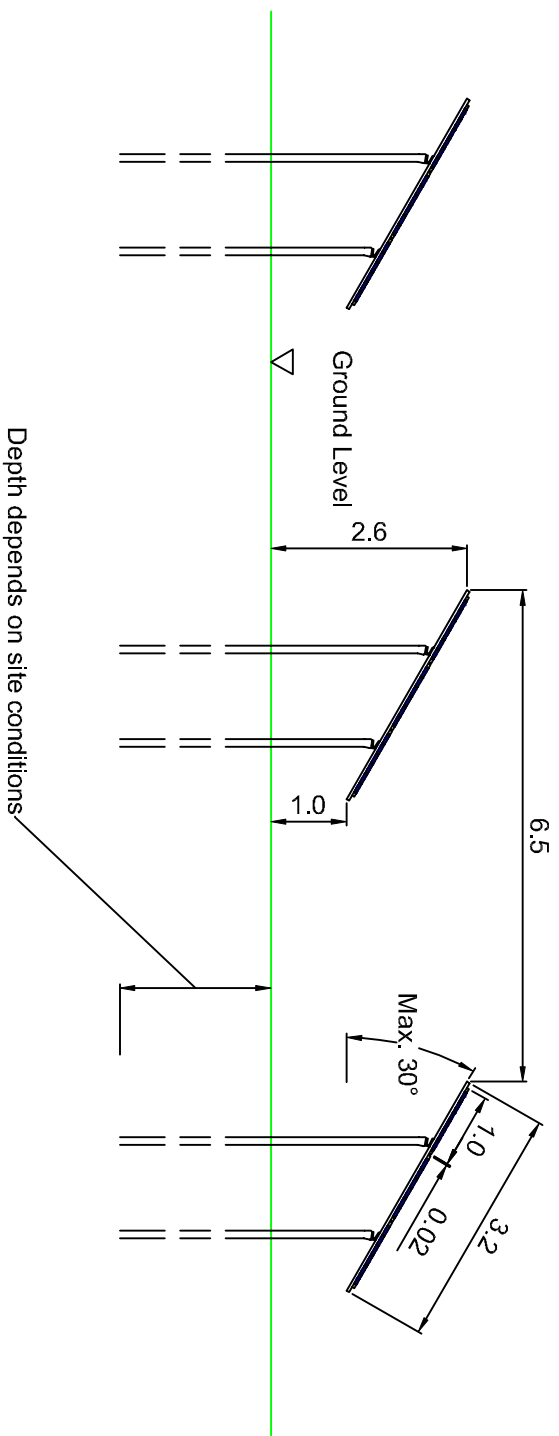

NOTES

- All dimensions are indicative only and depend on system selected.
- All dimensions in metres unless otherwise specified
- Panel tilt up to 30 degrees
- Maximum panel height above ground of up to 2.8mm
- Spacing from front of panel to front of panel to be up to 10.4 metres

Scale (@ A3) As shown

Date: 14 NOV 2018

Prepared by:



Client: Awel Aman Tawe

Project: Mynydd Y Gwrhyd Solar Farm

Figure 3-2 - PV panel and Table array

Dulas ref:
E05419

Drawn by: DR

Checked by: RK

Version: B

Every effort has been made to ensure the accuracy of the information provided on this figure. Dulas Ltd cannot be held responsible for any omissions or errors in the data supplied by third parties and hereby expressly disclaims any responsibility for any losses, disappointment, negligence or damage caused by reliance on the information contained on this figure.

