
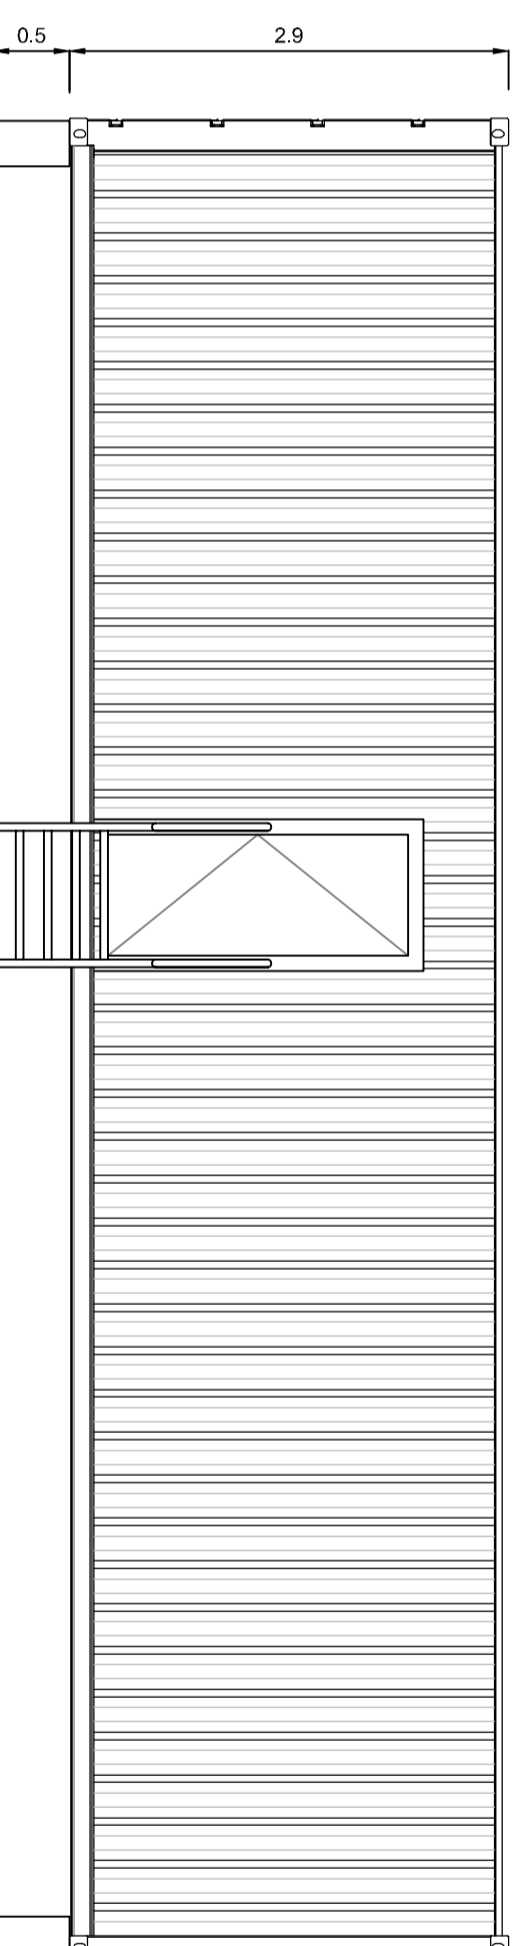
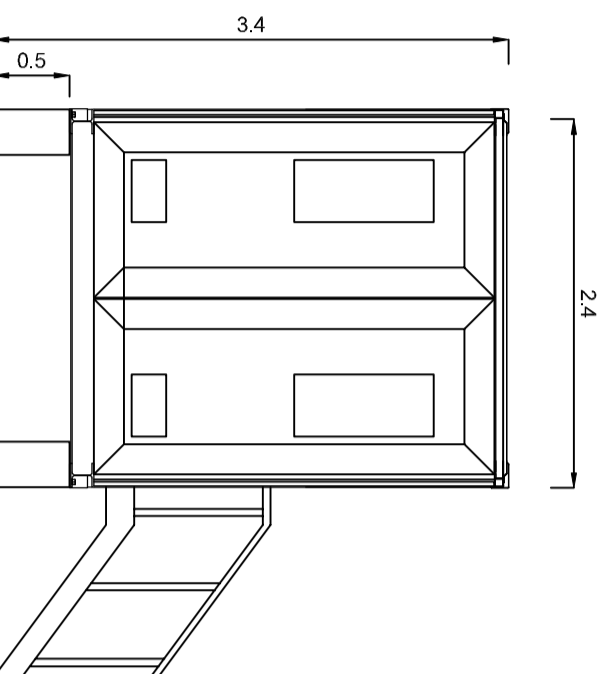
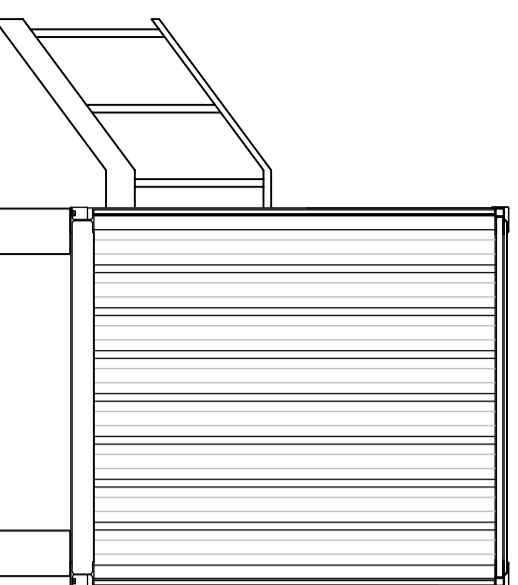
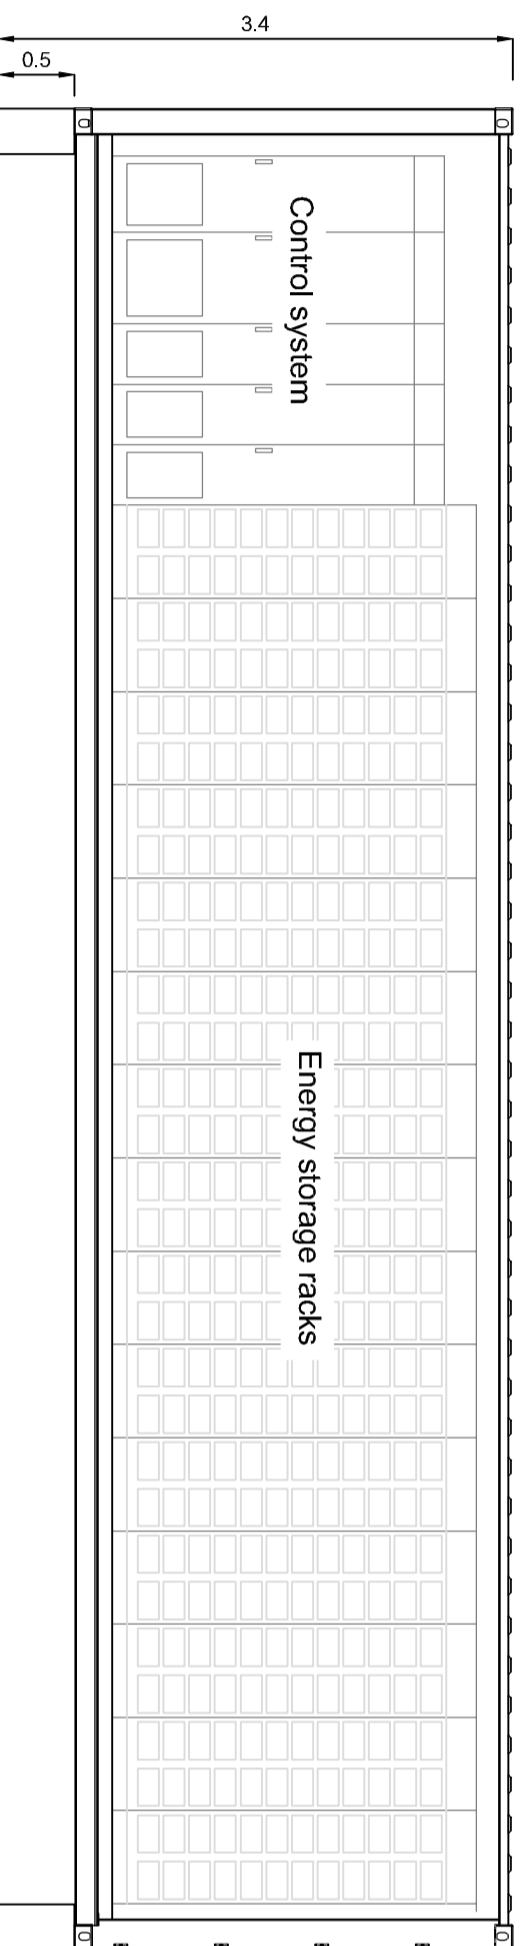
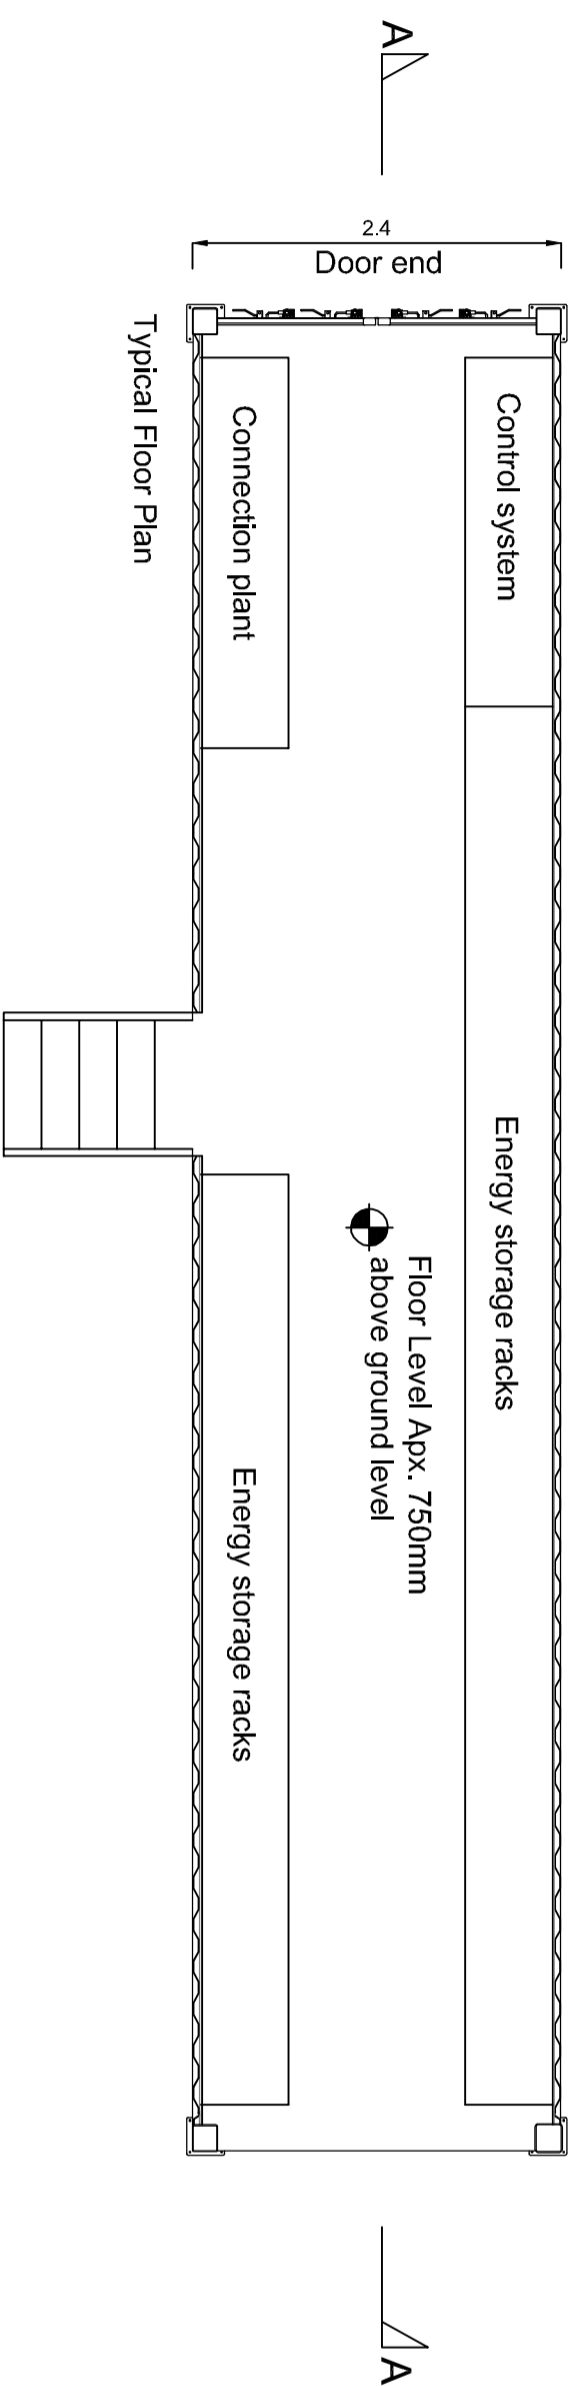


North

12.2

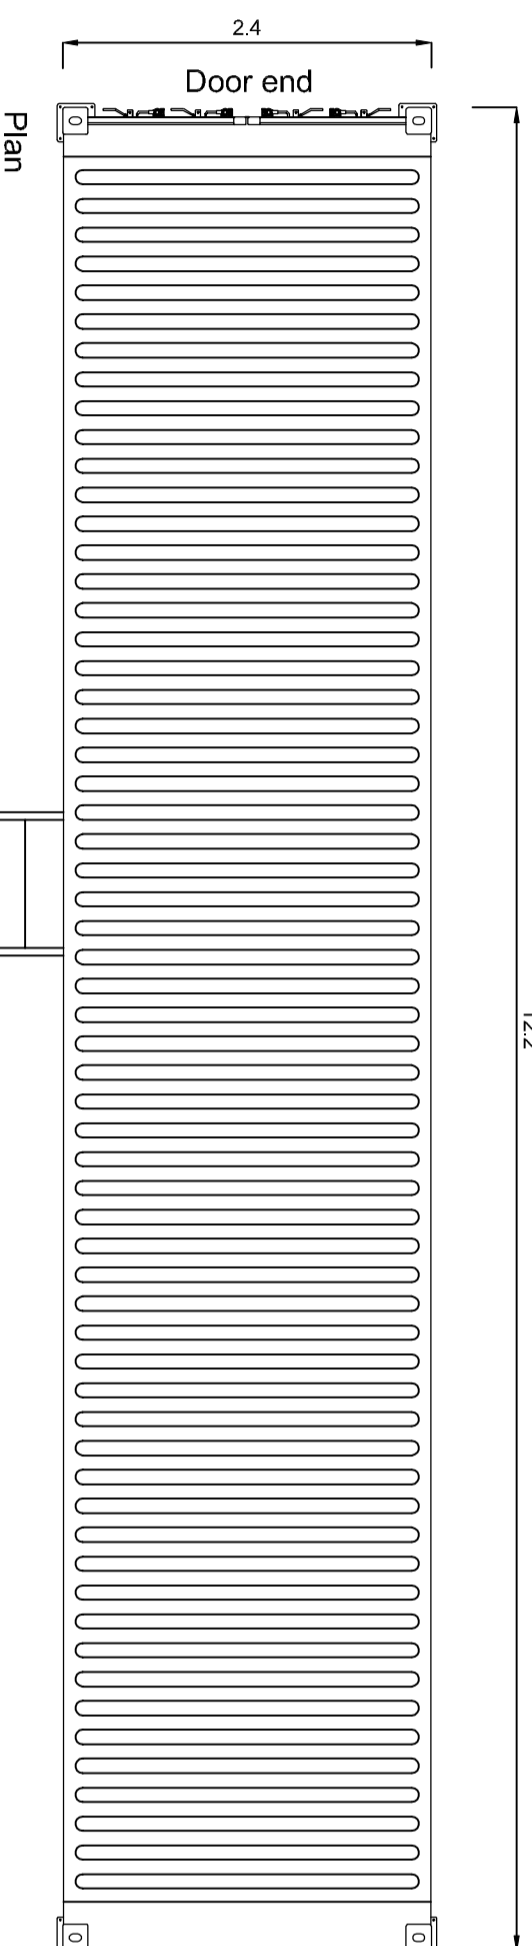

NOTES

All levels and dimensions in metres unless otherwise specified
HVAC system not shown to roof of container; the sizing will depend on capacity on unit

Scale (@ A2) 1:50 Date: 14 NOV 2018

Prepared by:



Client: Awel Aman Tawe

Project: Mynydd Y Gwrhyd Solar Farm

Figure 3-6 Indicative Battery Power Conversion Unit

Dulas ref: E05419

Drawn by: DR Checked by: RK

Version: B

Every effort has been made to ensure the accuracy of the information provided on this figure. Dulas Ltd cannot be held responsible for any omissions or errors in the information provided. The user of this information accepts full responsibility for any losses, disappointment, negligence or damage caused by reliance on the information contained on this figure.

