


**NOTES**

All dimensions are indicative only and depend on ground conditions.

All dimensions in metres unless otherwise specified

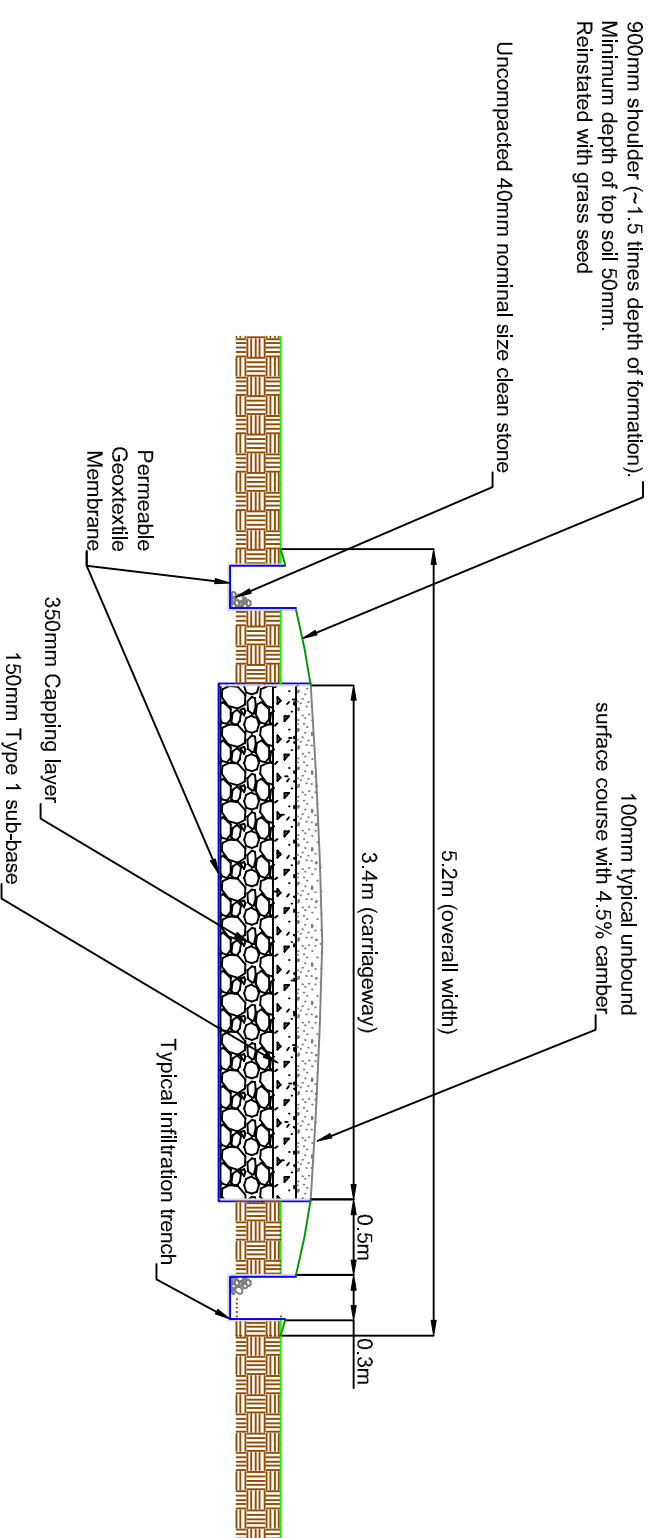

Scale (@ A3) 1:50

Date: 14 NOV 2018

Prepared by:



Client: Awei Aman Tawe

Project: Mynydd Y Gwrhyd Solar Farm

Figure 3-1 - Access Track Cross Section

Dulas ref:  
E05419

Drawn by: RH

Checked by: RK

Version: B

Every effort has been made to ensure the accuracy of the information provided on this figure. Dulas Ltd cannot be held responsible for any omissions or errors in the data supplied by third parties and hereby expressly disclaims any responsibility for any losses, disappointment, negligence or damage caused by reliance on the information contained on this figure.

